


ROOF EXHAUST FAN

5

Scale= 1/4" = 1'-0"

A-108

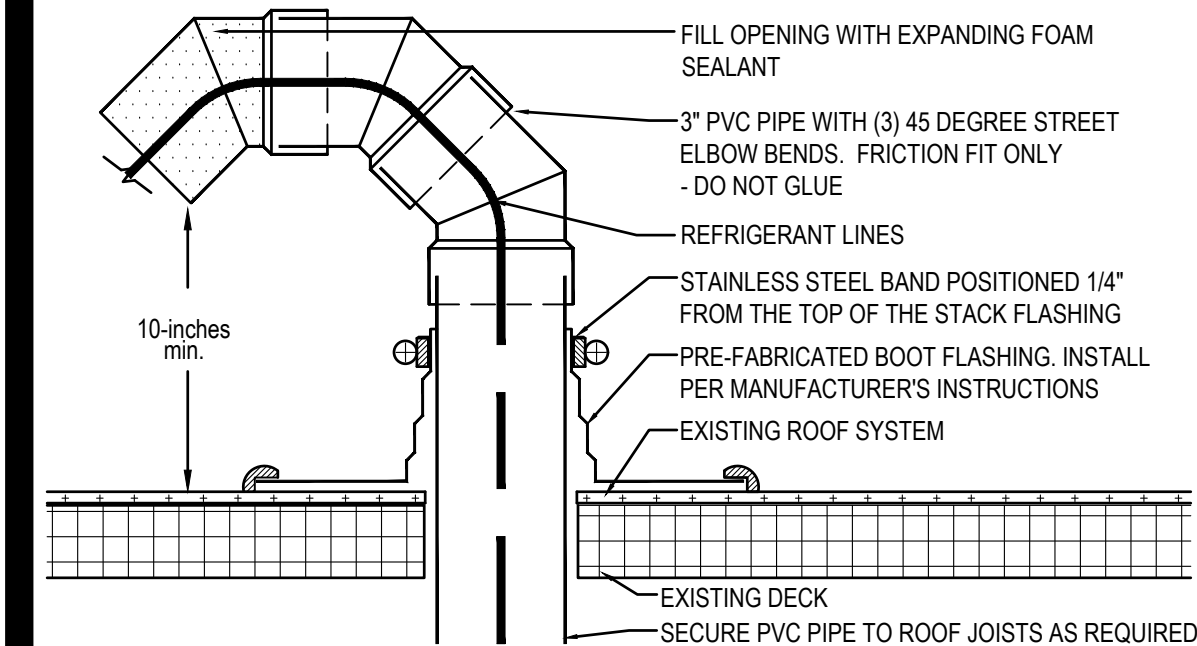


PVC ROOF PENETRATION

4

Scale= 1/2" = 1'-0"

A-108

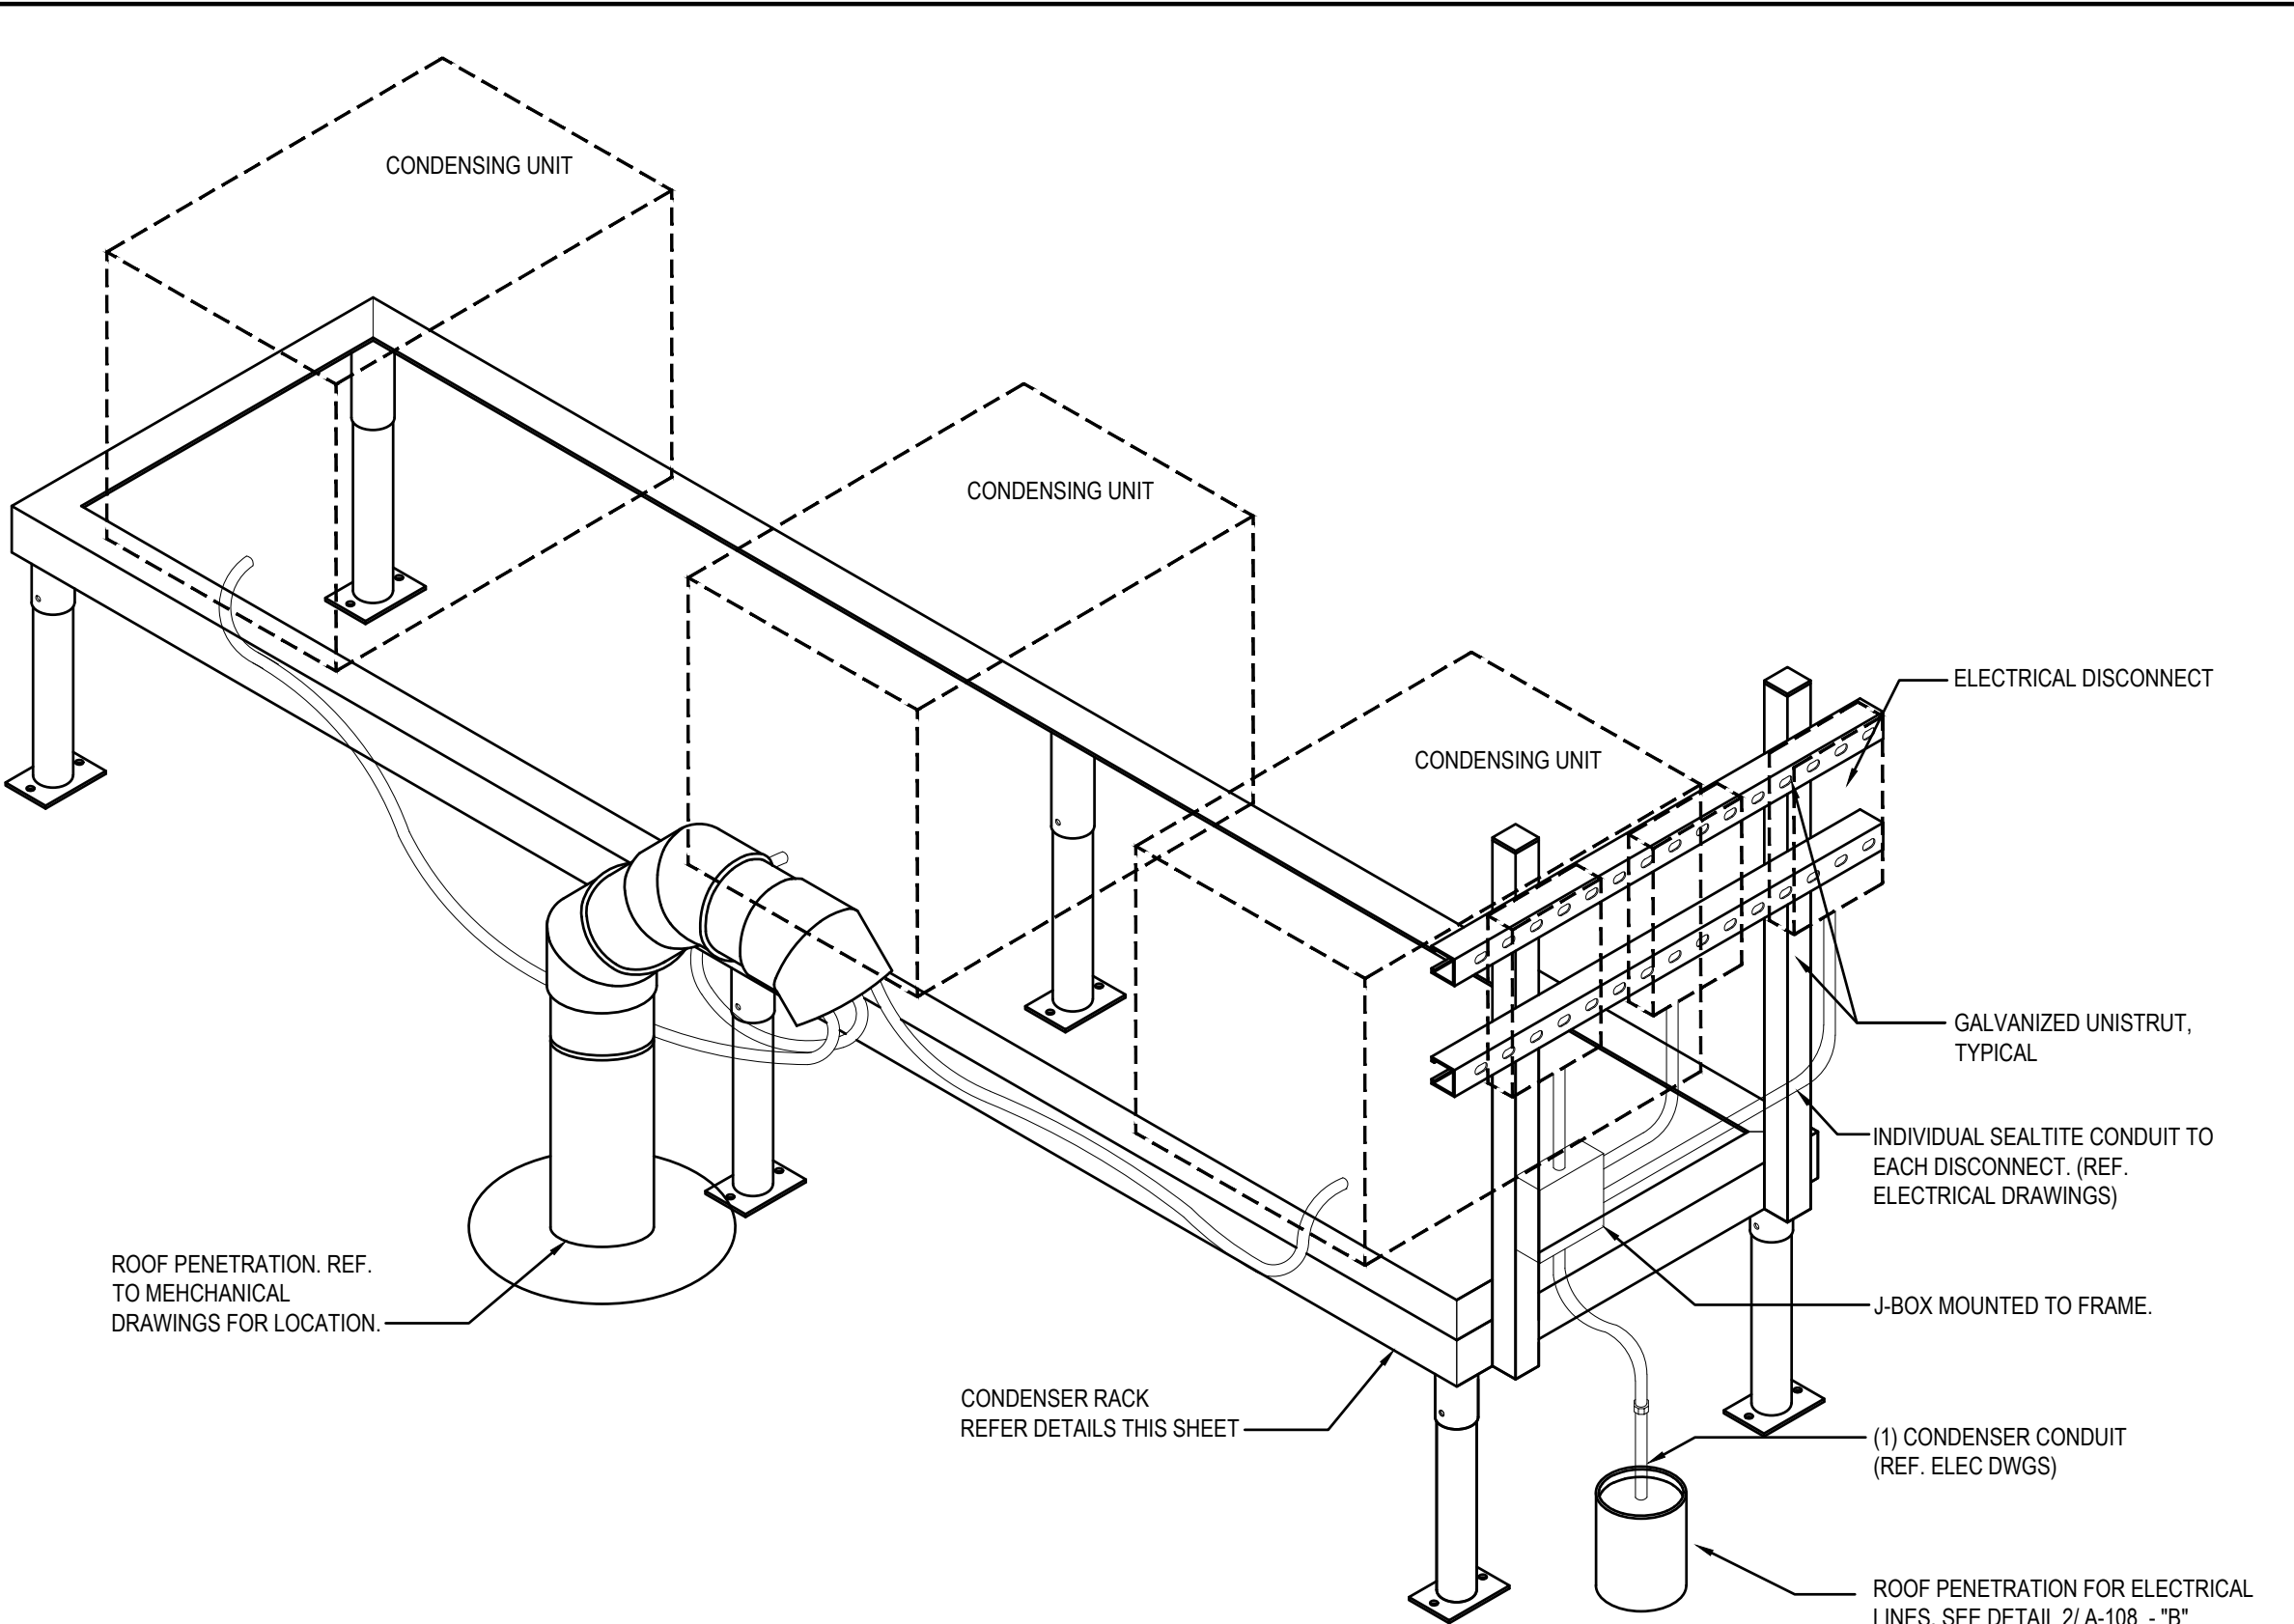


CONDENSER RACK ISOMETRIC

3

Scale= 3/4" = 1'-0"

A-108

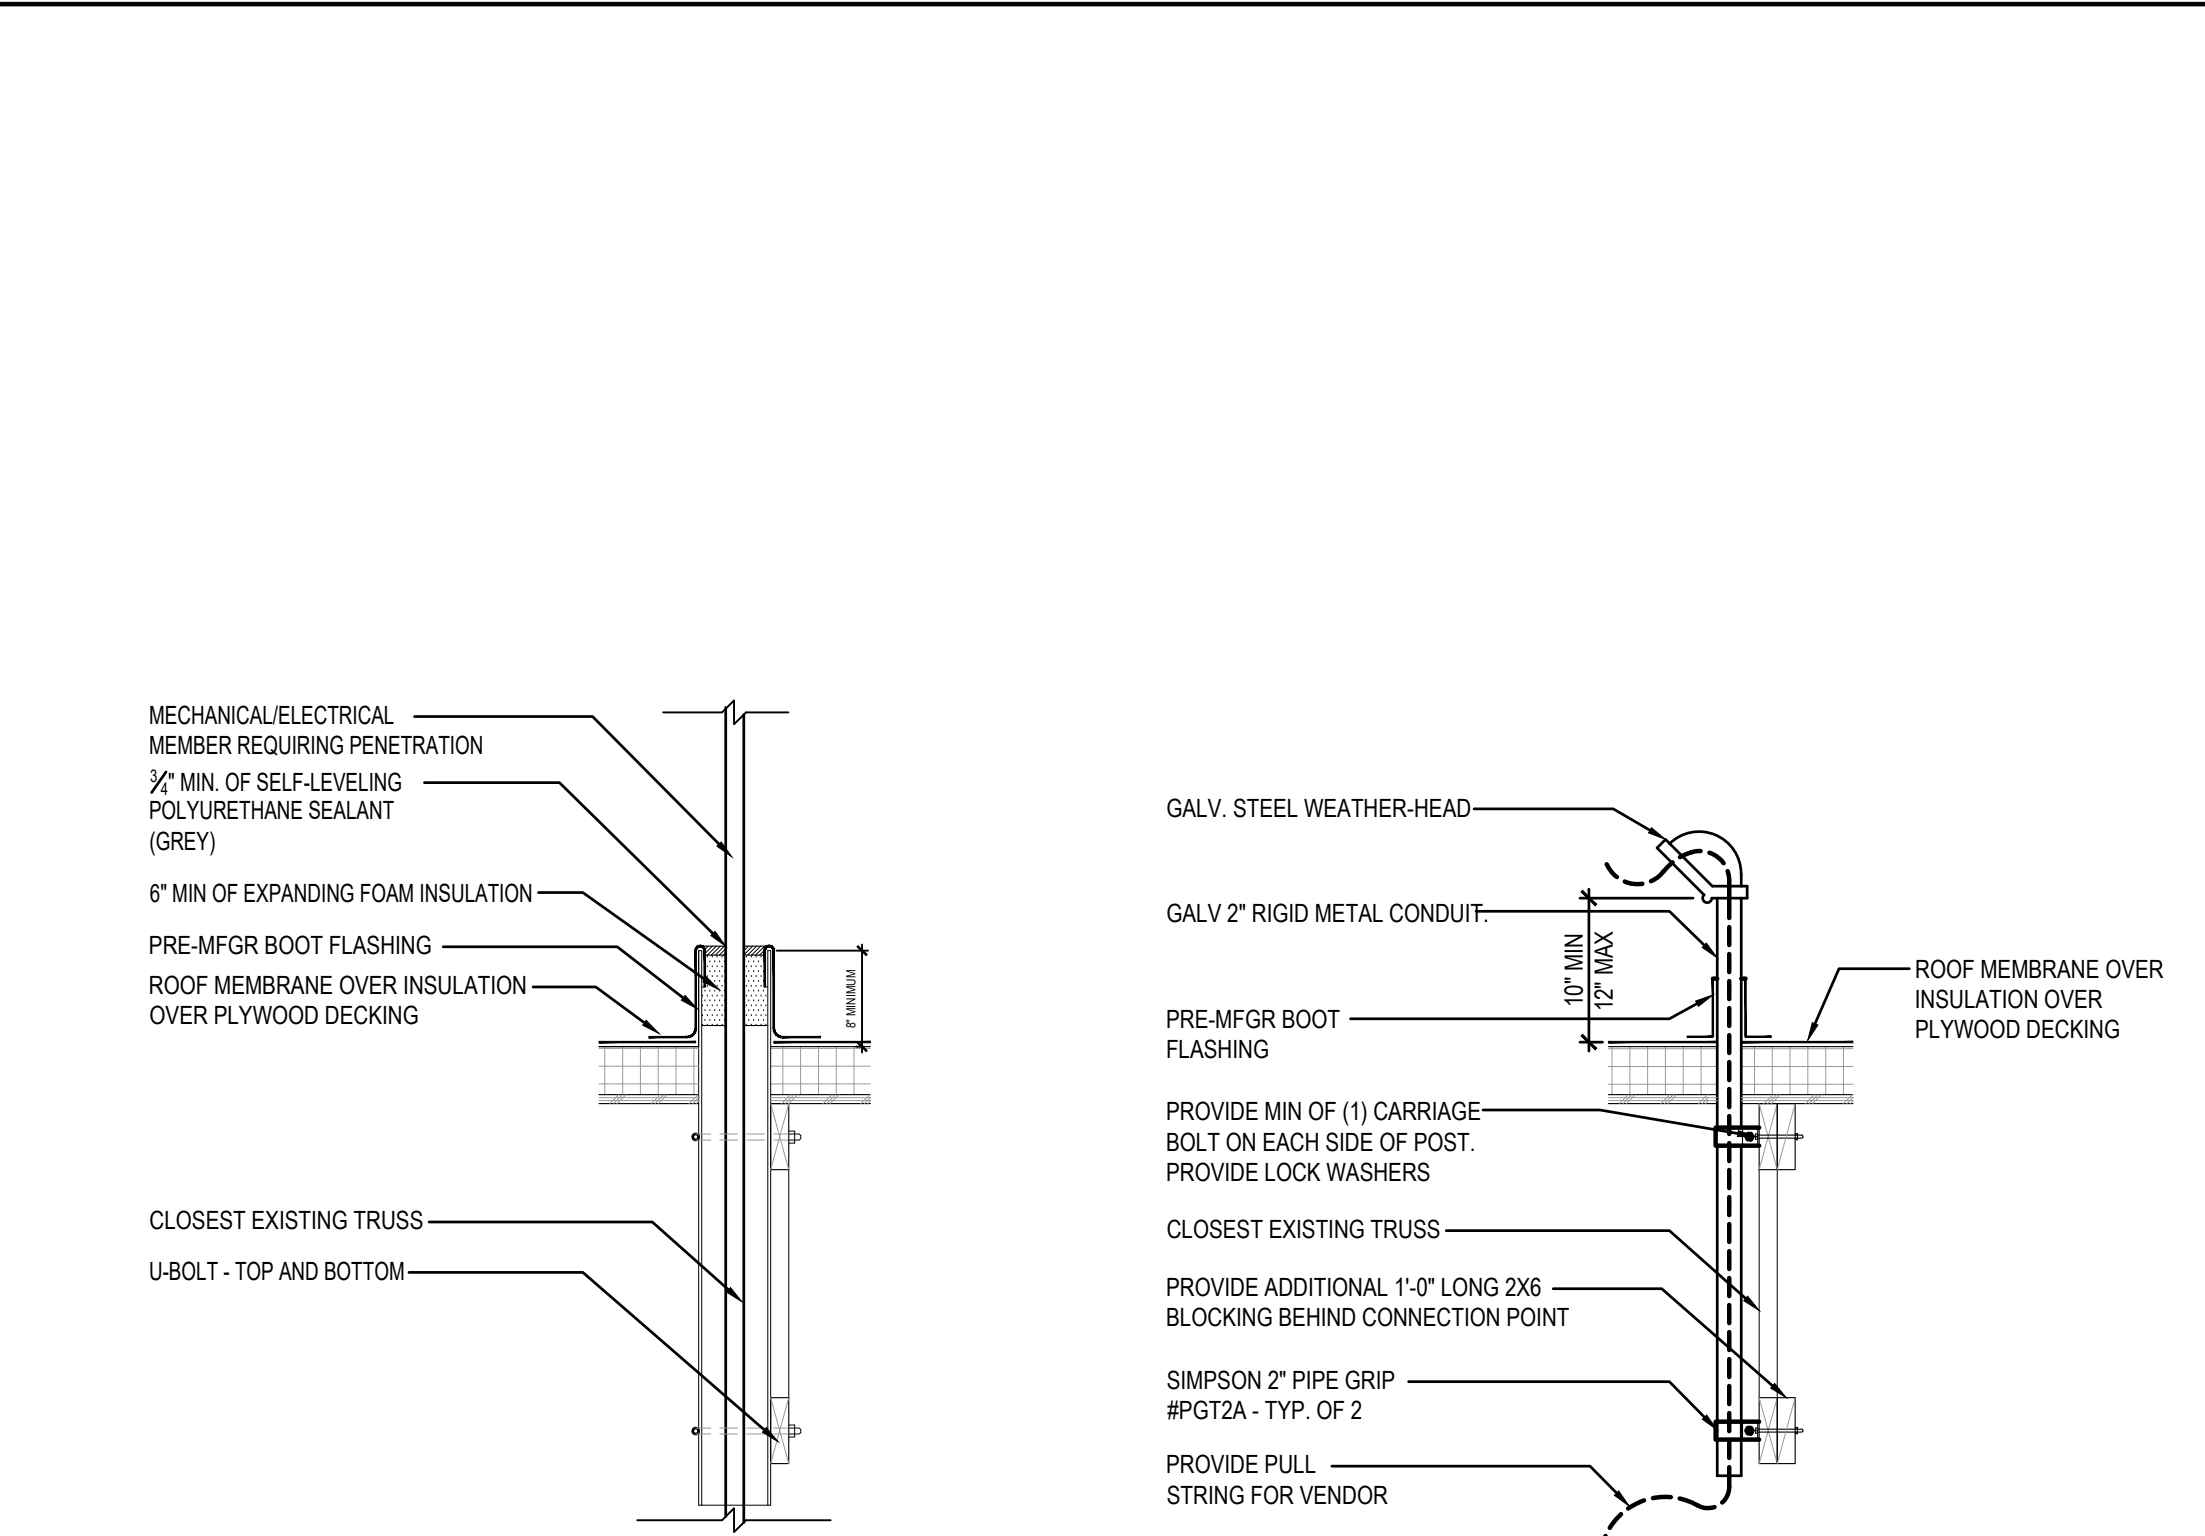

CONDITION "B" - AT CONDENSER ELECTRICAL LINES


CONDITION "A" - ABOVE MANAGERS STATION

ROOF PENETRATION DETAIL AT REF. / ELEC. LINES AND SATELLITE DISH

2

Scale= 3/4" = 1'-0"

A-108

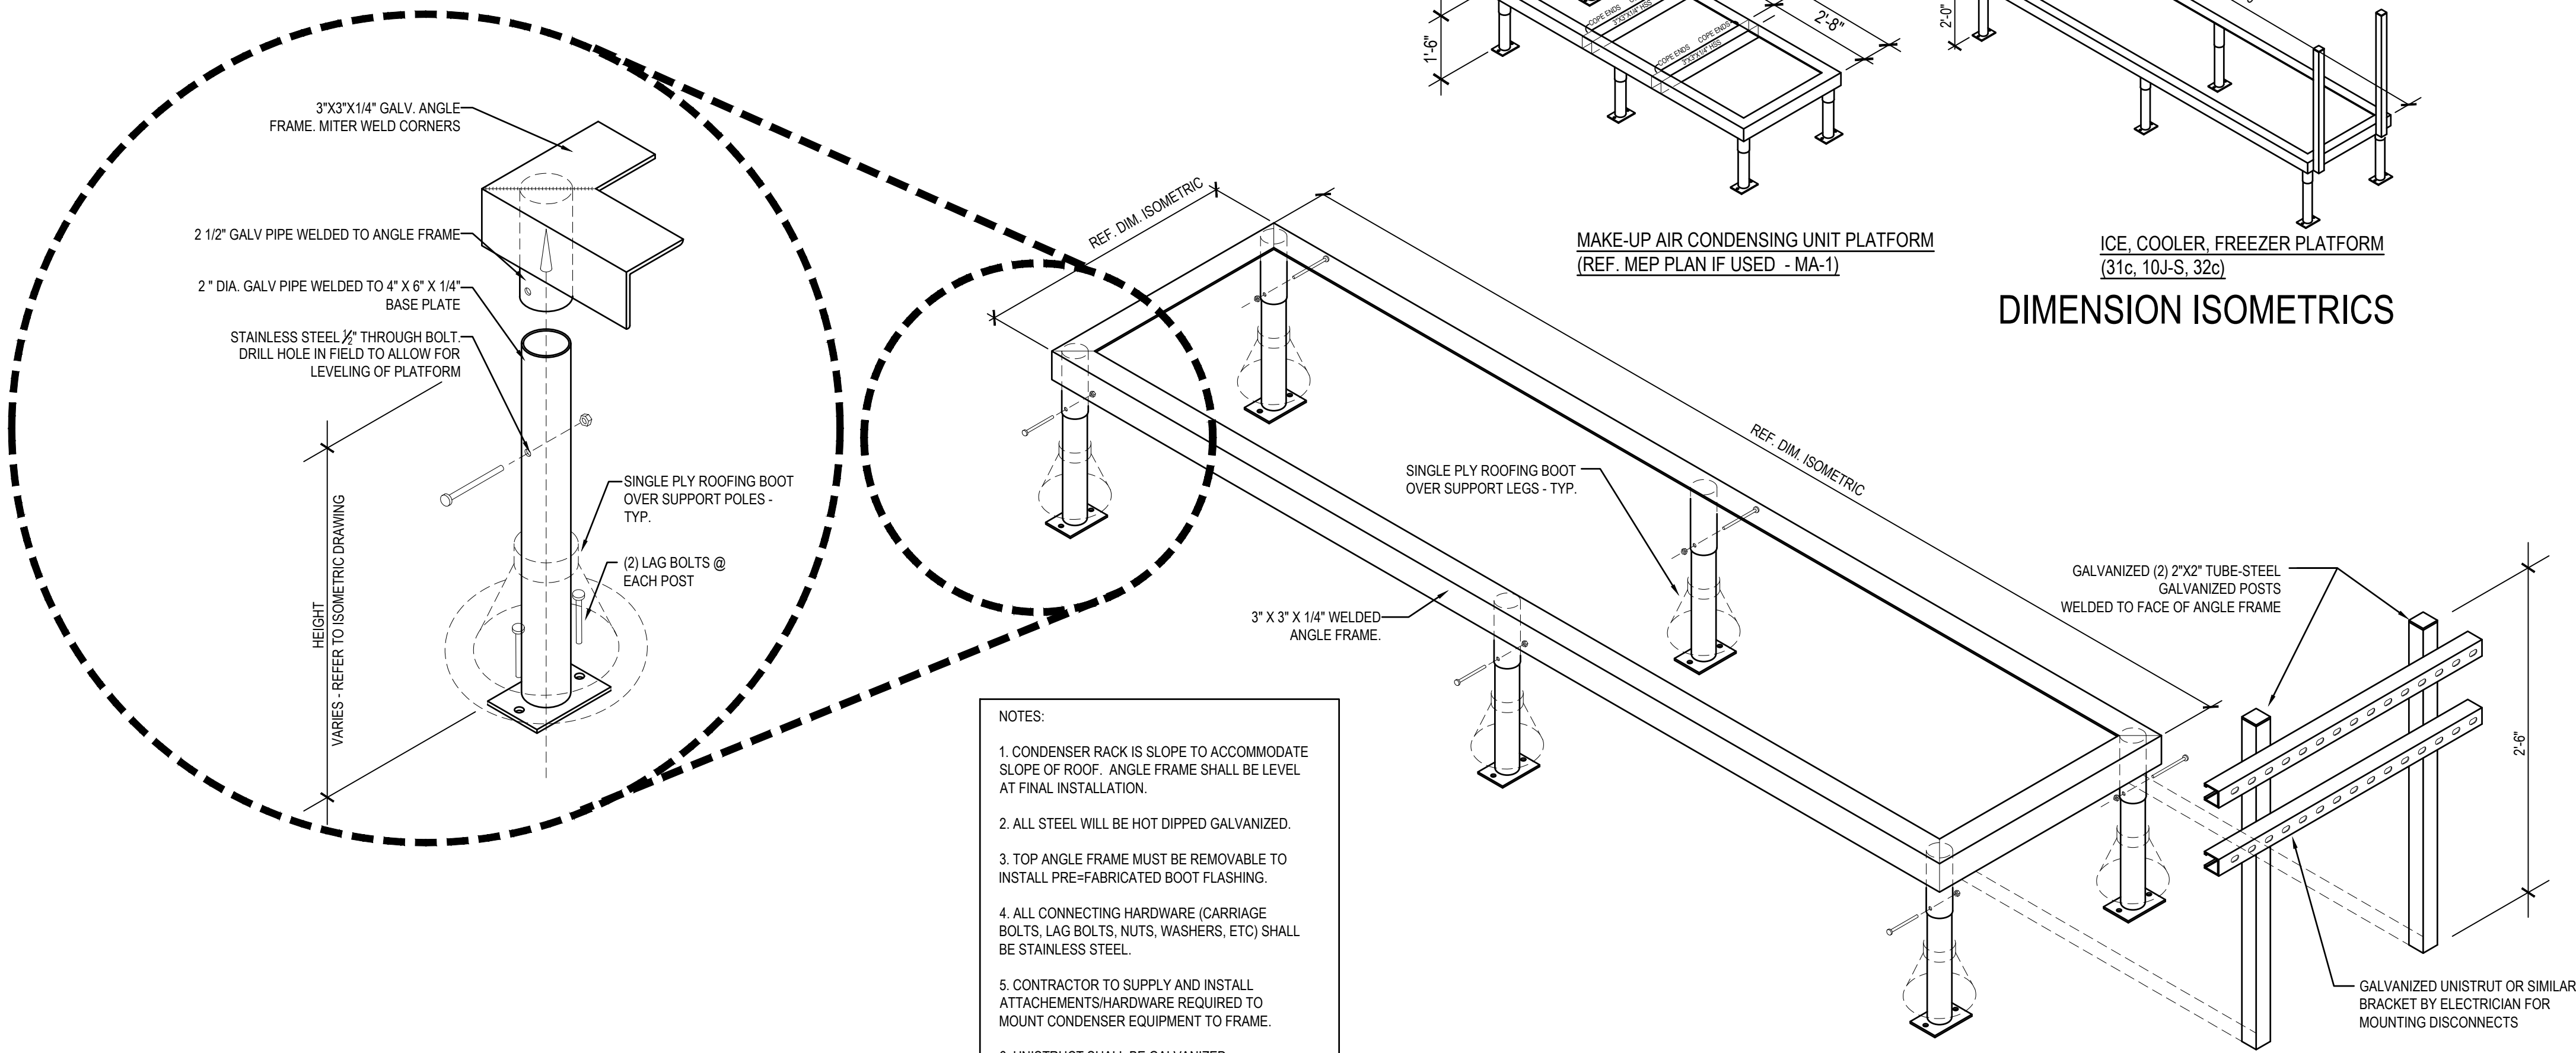

FREEZER / COOLER / ICE MAKER CONDENSER RACK DETAILS

1

Scale= 3/4" = 1'-0"

A-108



PANDA RESTAURANT GROUP INC.

1683 Walnut Grove Ave.  
Rosemead, California  
91770

Telephone: 626.799.9898  
Facsimile: 626.372.8288

All ideas, designs, arrangement and plans indicated or represented by this drawing are the property of Panda Express Inc. and were created for use on this specific project. None of these ideas, designs, arrangements or plans may be used by or disclosed to any person, firm, or corporation without the written permission of Panda Express Inc.

REVISIONS:


ISSUE DATE:

1	CHECK SET	10-23-20
2	PERMIT SET	03-15-21
3	BID SET	04-02-21

DRAWN BY: JO

PANDA PROJECT #: S4-21-D7864

ARCH PROJECT #: P7350

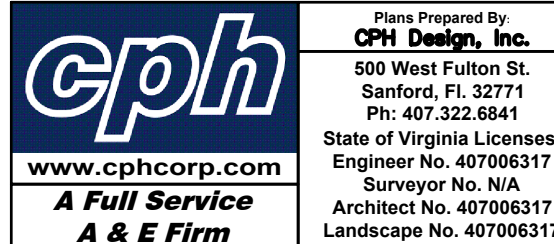

PANDA EXPRESS

END CAP - TENANT BUILD OUT  
4501 S LABURNUM AVE  
RICHMOND VA, 23231

A-108

ROOF DETAILS