


LOT 4
626 O.R. 001

LOT 5
626 O.R. 001

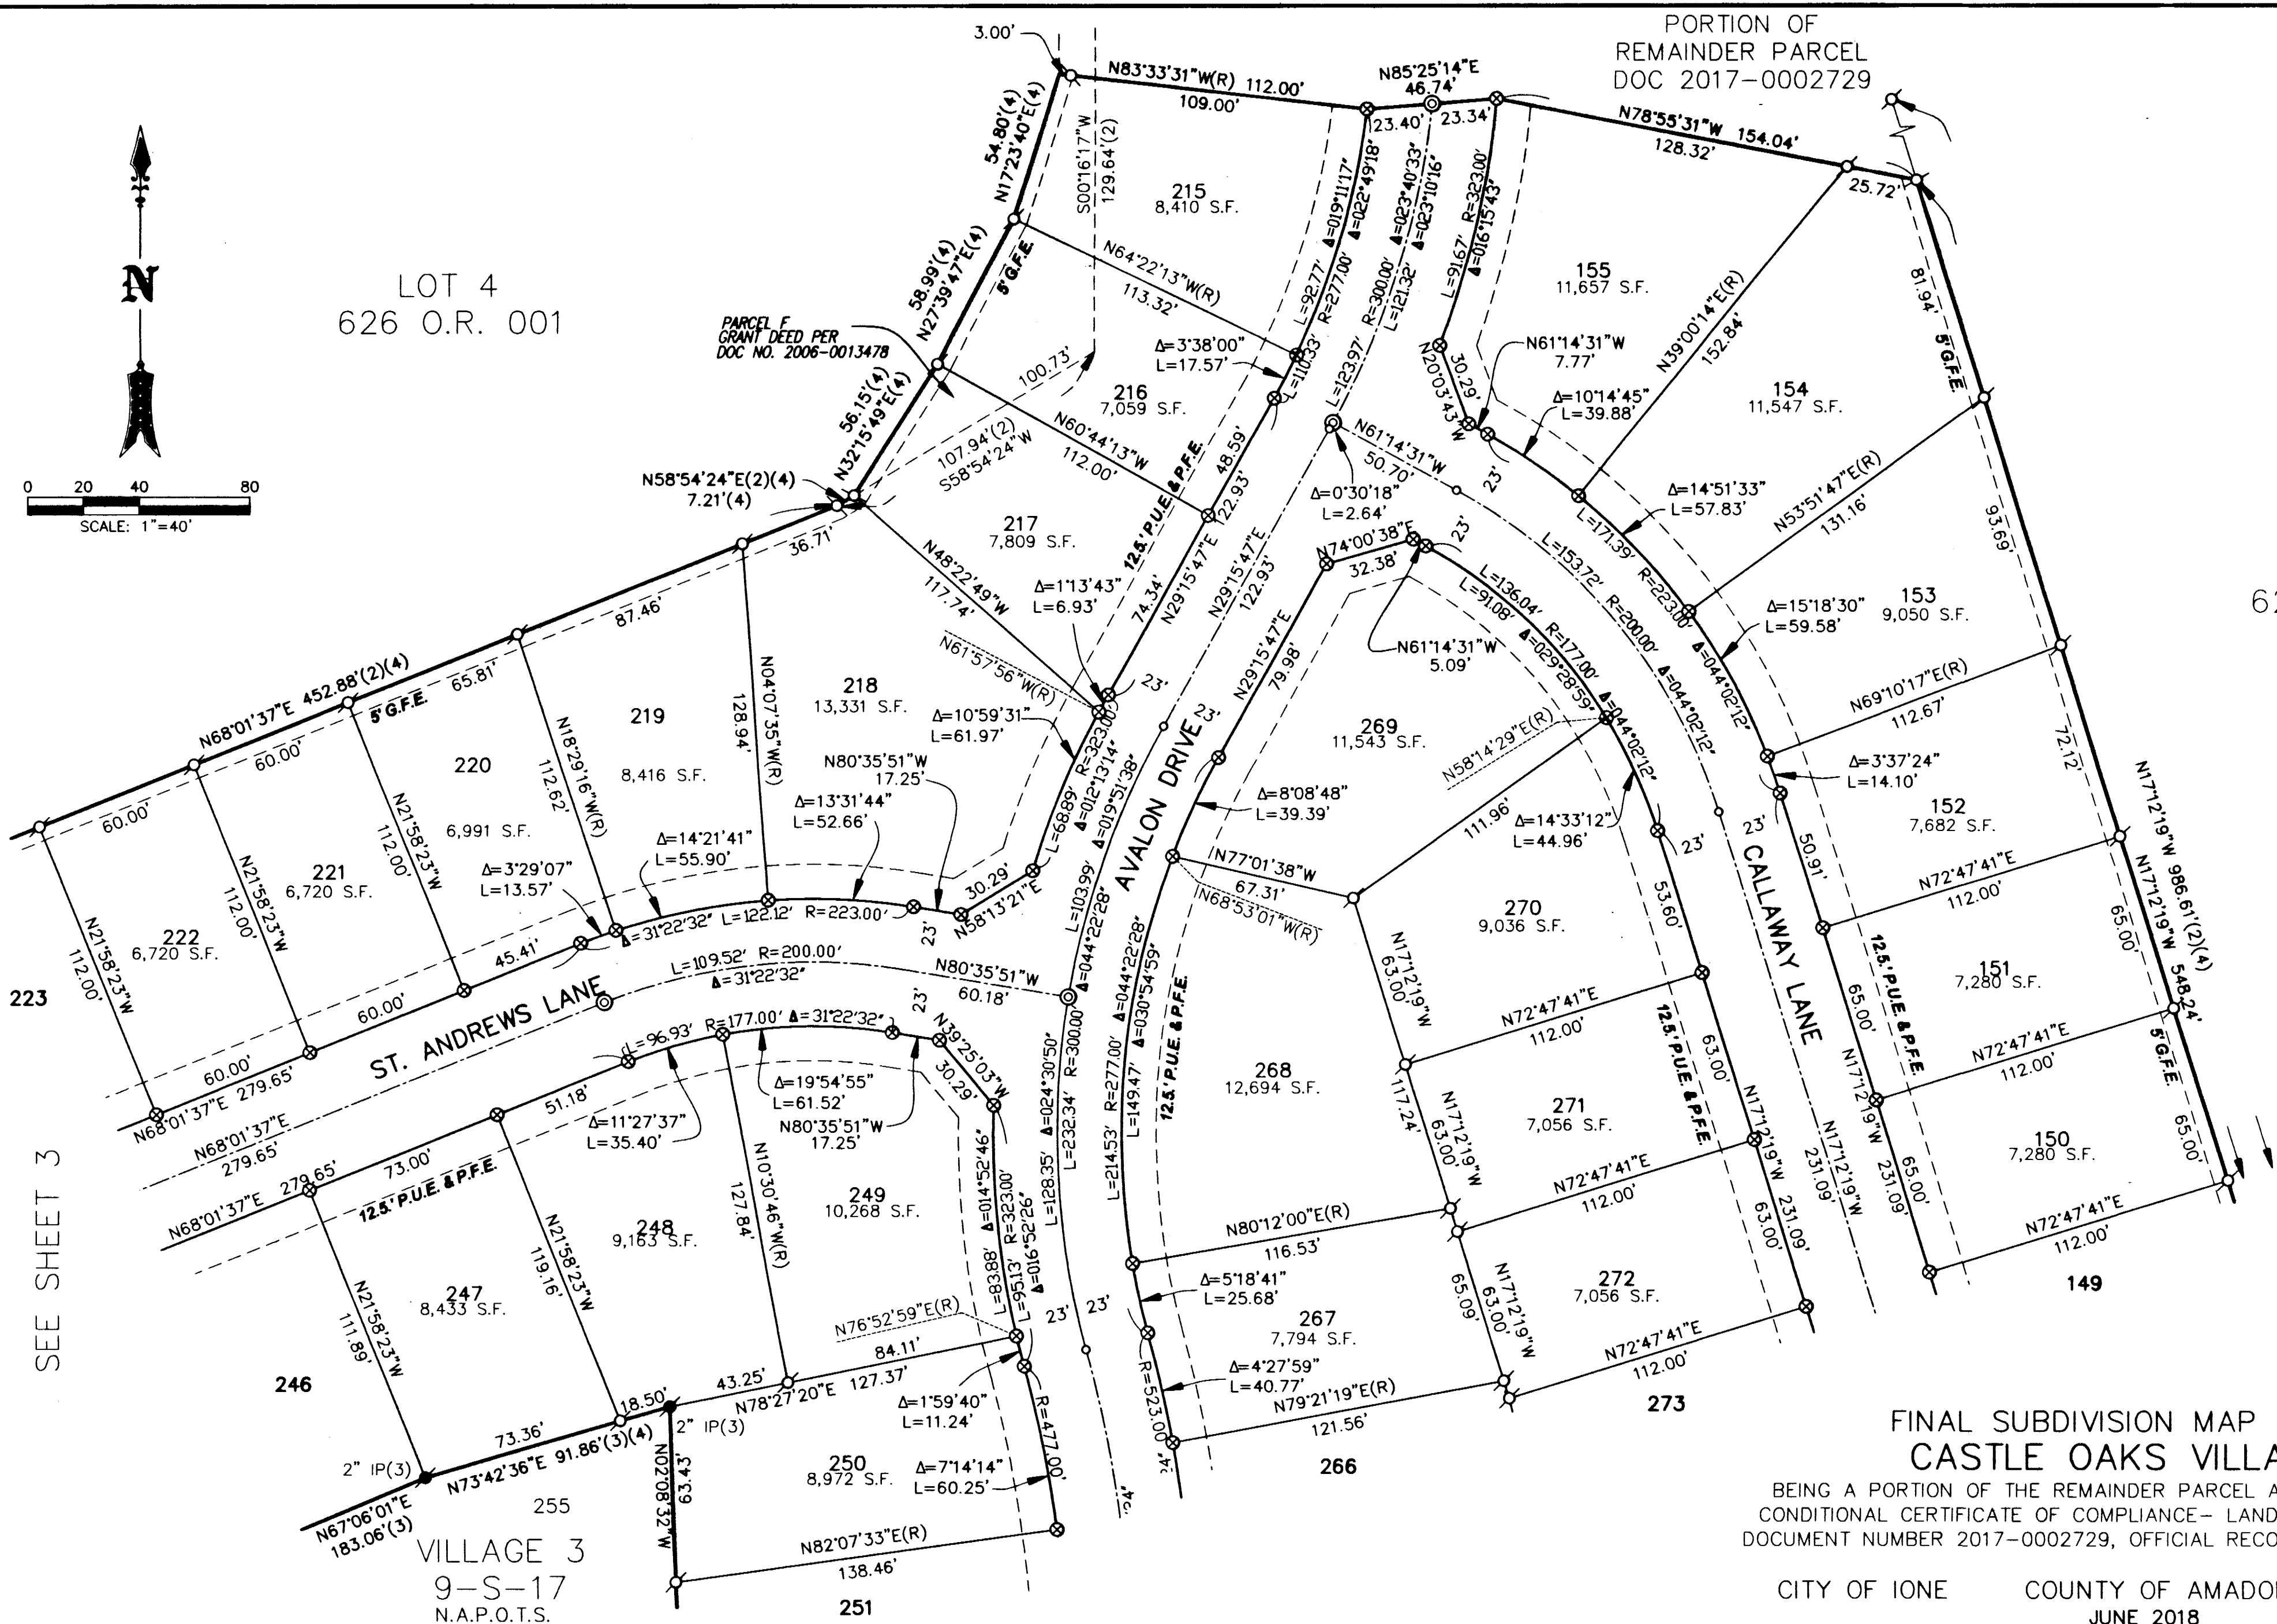

SEE SHEET 3

SEE SHEET 5

FINAL SUBDIVISION MAP NO. 162
CASTLE OAKS VILLAGE 5

BEING A PORTION OF THE REMAINDER PARCEL AS SHOWN ON THE THE
CONDITIONAL CERTIFICATE OF COMPLIANCE- LAND DIVISION RECORDED AS
DOCUMENT NUMBER 2017-0002729, OFFICIAL RECORDS OF AMADOR COUNTY

CITY OF IONE COUNTY OF AMADOR CALIFORNIA
JUNE 2018



2525 NATOMAS PARK DRIVE, SUITE 300, SACRAMENTO, CA. 95833
916.641.9100 TEL 916.641.9222 FAX WWW.NV5.COM

FOR LEGEND, NOTES AND REFERENCES SEE SHEET 2 OF 5.