


PARCEL MAP NO. 36-37
P.M.V. 1-61/61A
253.62'

SIERRA MANOR ROAD

FOREST SERVICE PROPERTY

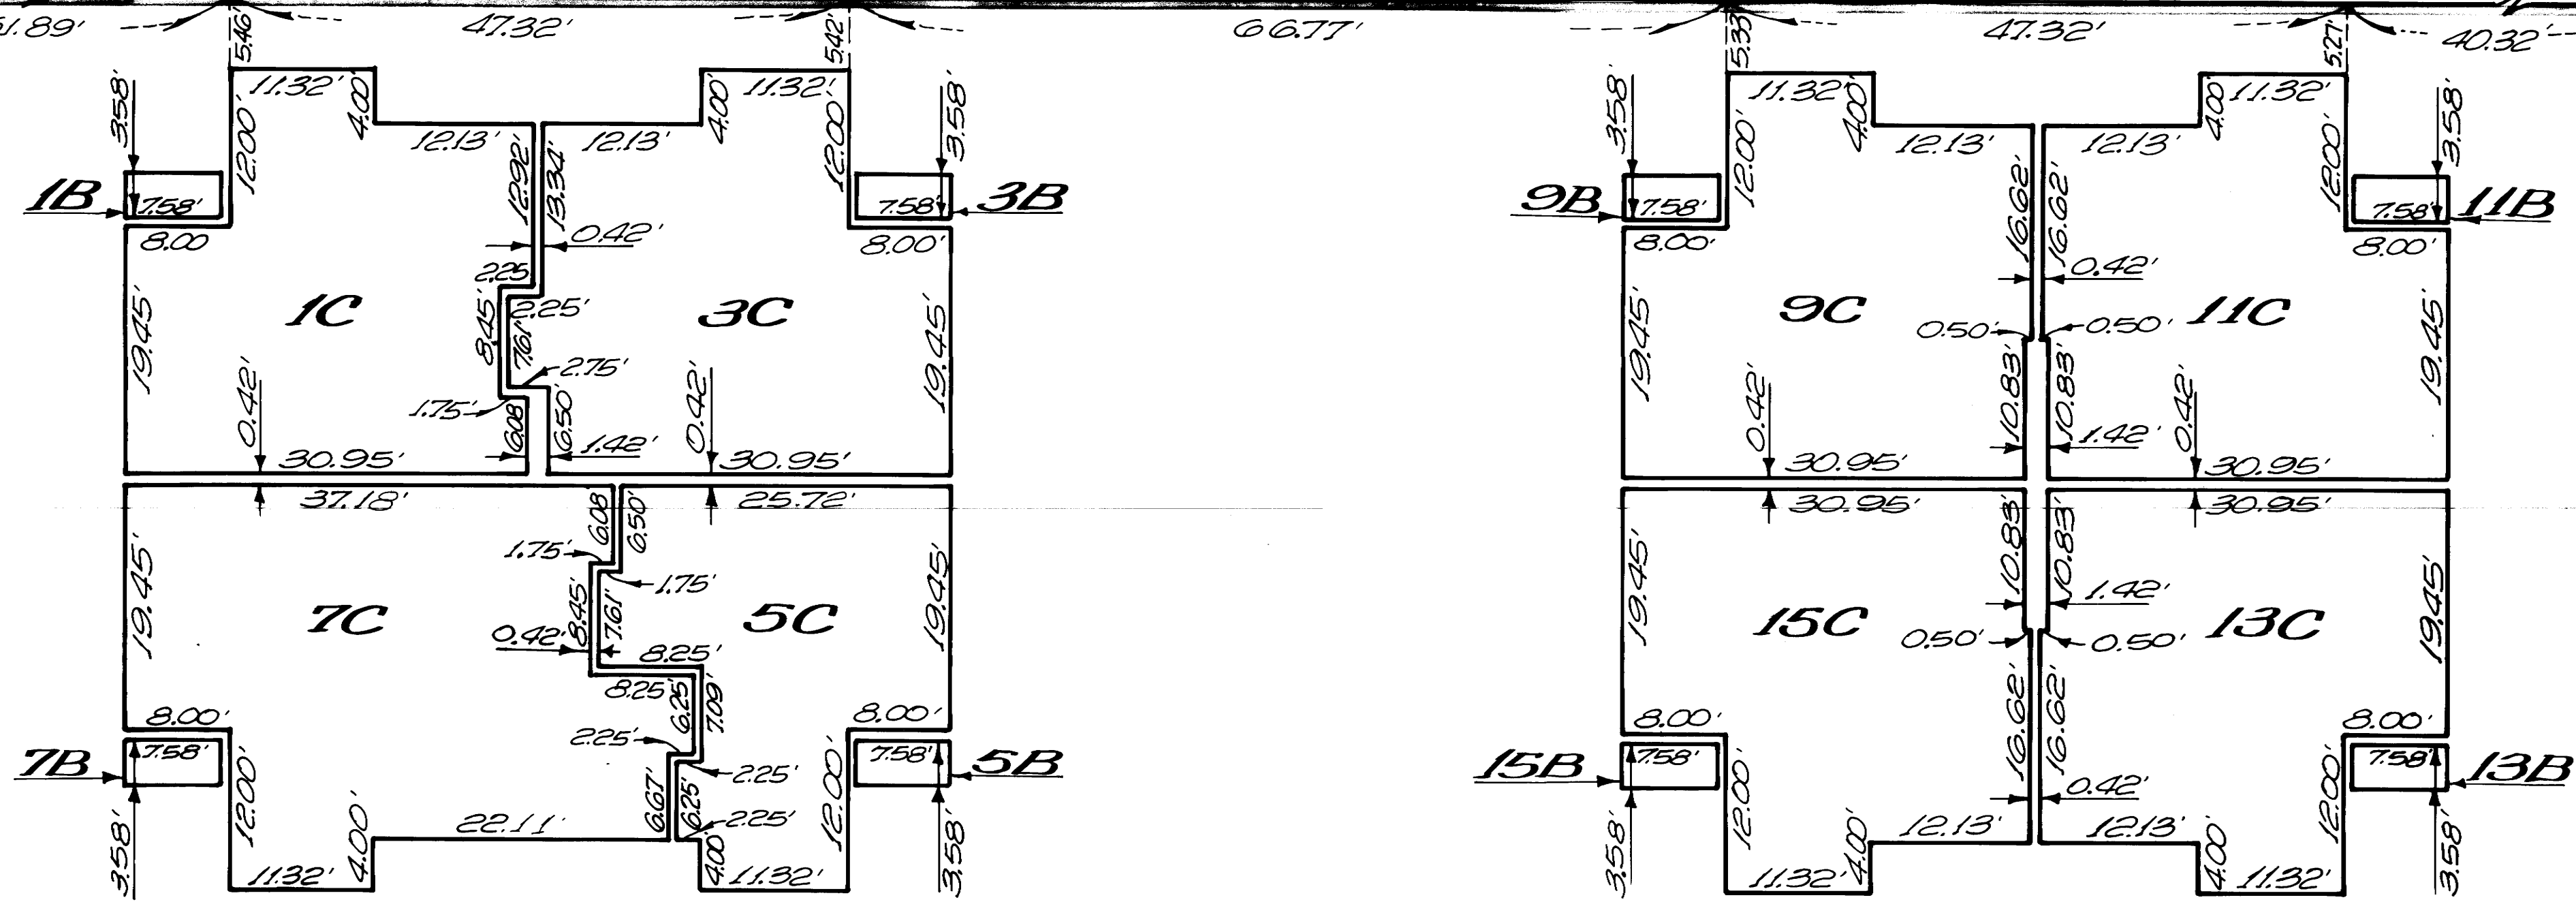

PORTION OF LOT A
SEE SHEET NO. 5

VERTICAL LIMITS OF AIR SPACES 1C, 3C, 5C & 7C:
L.B. = 7837.85
U.B. = 7845.97

VERTICAL LIMITS OF AIR SPACES 9C, 11C, 13C & 15C:
L.B. = 7842.12
U.B. = 7850.24

SEE SHEET 3, NOTE NO. 6 FOR VERTICAL LIMITS
OF ALL B AIR SPACE ELEMENTS.

~ AIR SPACE LEGEND ~
L.B. = ELEVATION OF LOWER VERTICAL BOUNDARY.
U.B. = ELEVATION OF UPPER VERTICAL BOUNDARY.

LOWER UNITS
TRACT NO. 36-80
FOREST MEADOWS
MONO COUNTY, CALIFORNIA
BEING A SUBDIVISION OF LOTS 8, 9, 10 & 11 OF SHERWIN
MEADOWS PARK SUBDIVISION, M.B. 5-127/127A AND A POR-
TION OF THE N 1/2, SE 1/4, SW 1/4, SECTION 35, T. 3 S.,
R. 27 E., M. D. M.

PLAN FOR CONDOMINIUM PURPOSES
SCALE: 1" = 10'