



1. DESCRIPTION: 16 GAUGE STL. ALL WELDED CONSTRUCTION. GRIND SMOOTH & PAINT VALVOLINE RED.


**CONTACT:** KINZEL FABRICATION  
RON KINZEL  
14967 CATTLE PEN ROAD  
OKAWVILLE, IL 62271  
(T) 618-243-1100  
(C) 618-971-8120  
(F) 618-243-6501  
EMAIL: kfab@wisperhome.com

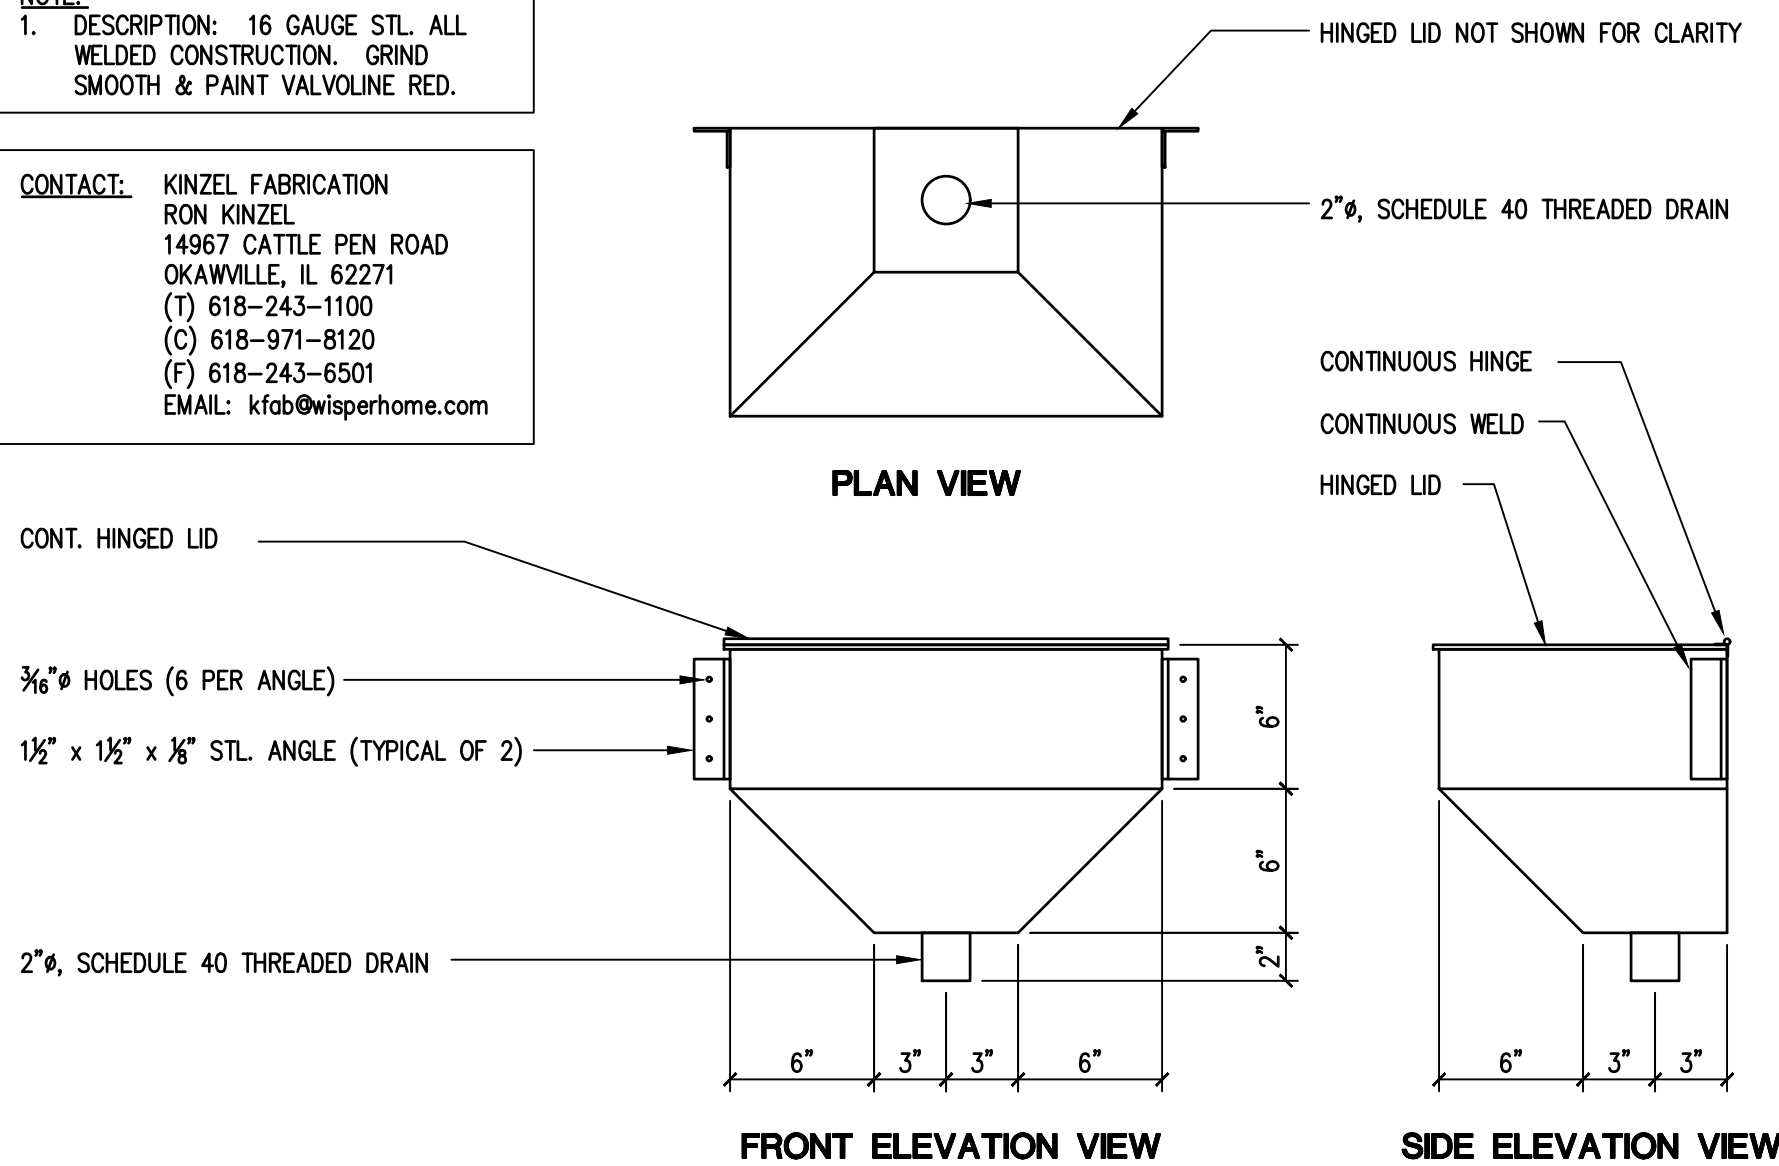



## 1 ANTIFREEZE FUNNEL DETAIL

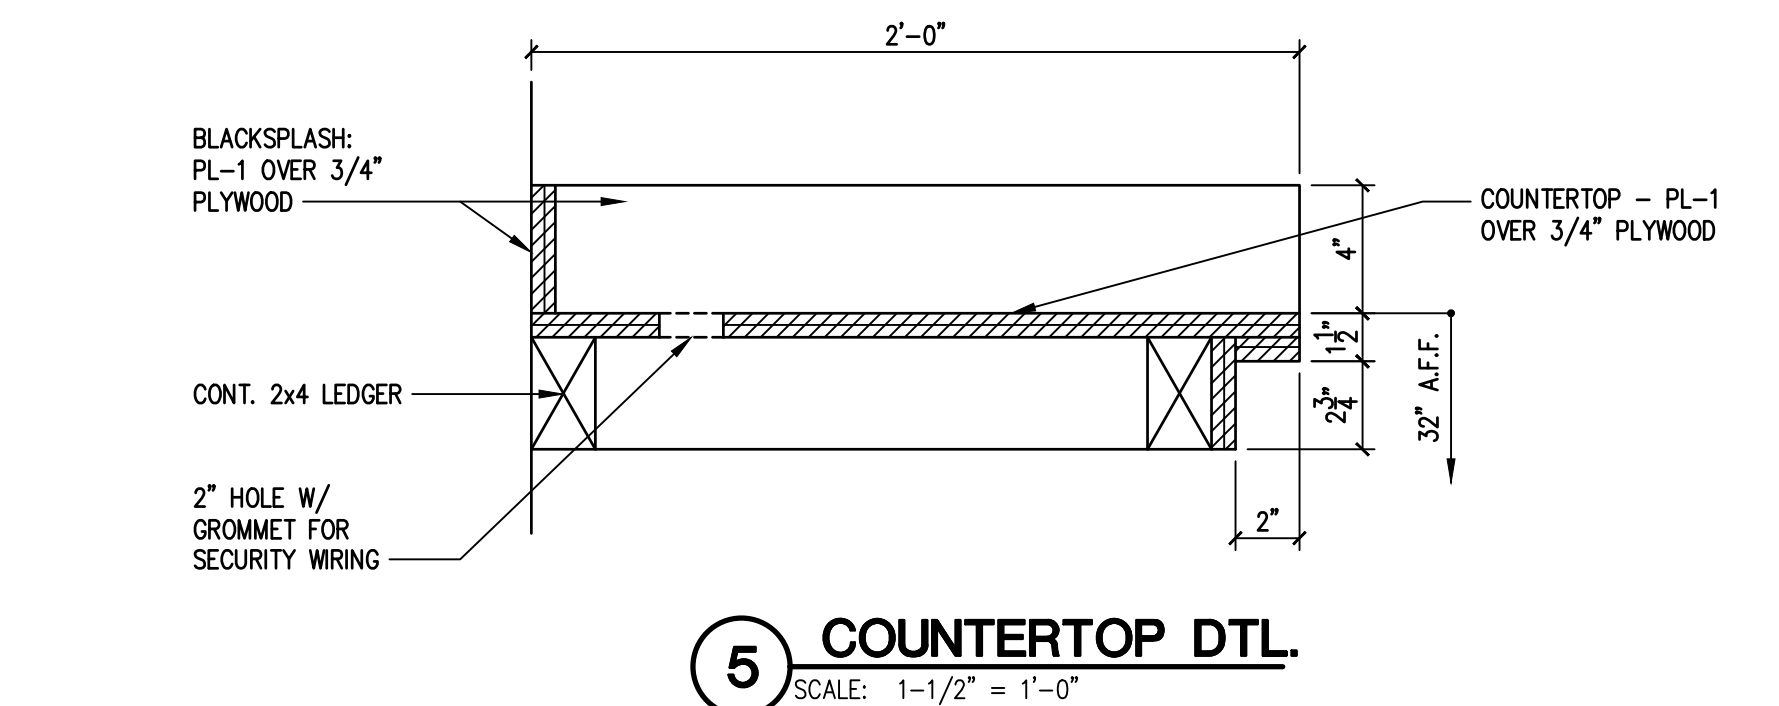



## 2 WAINSCOT DETAIL

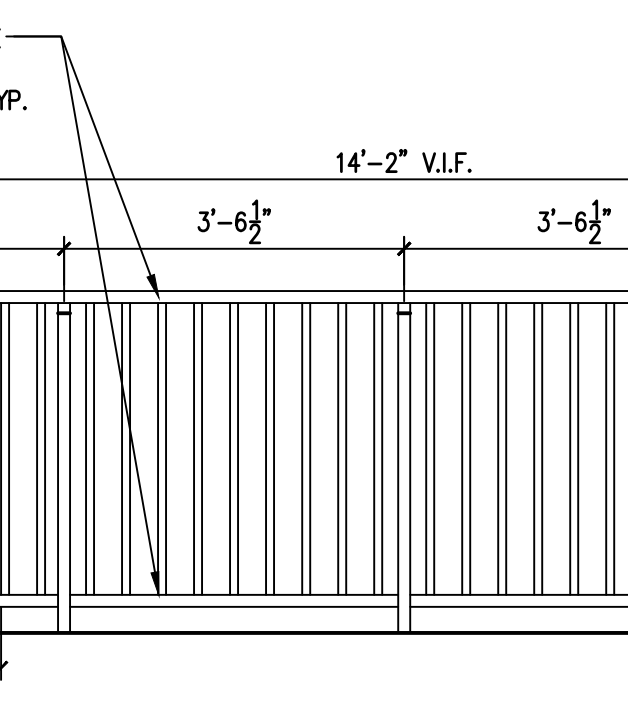


### 3 WAINSCOT DETAIL @ SEAMLESS FLOORING

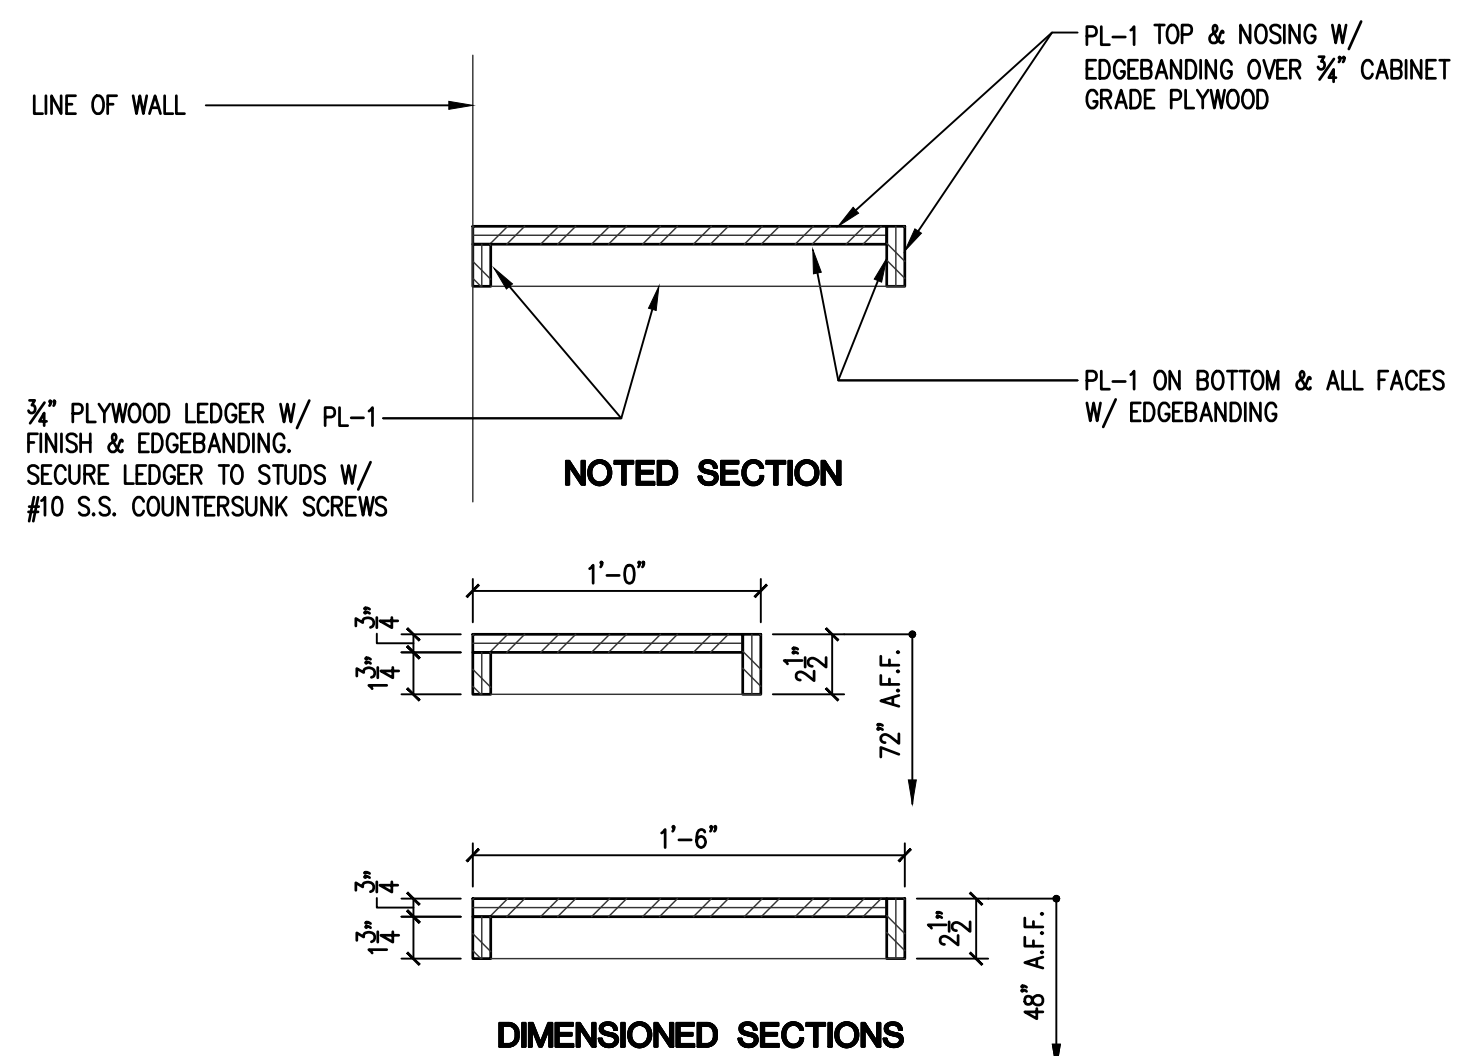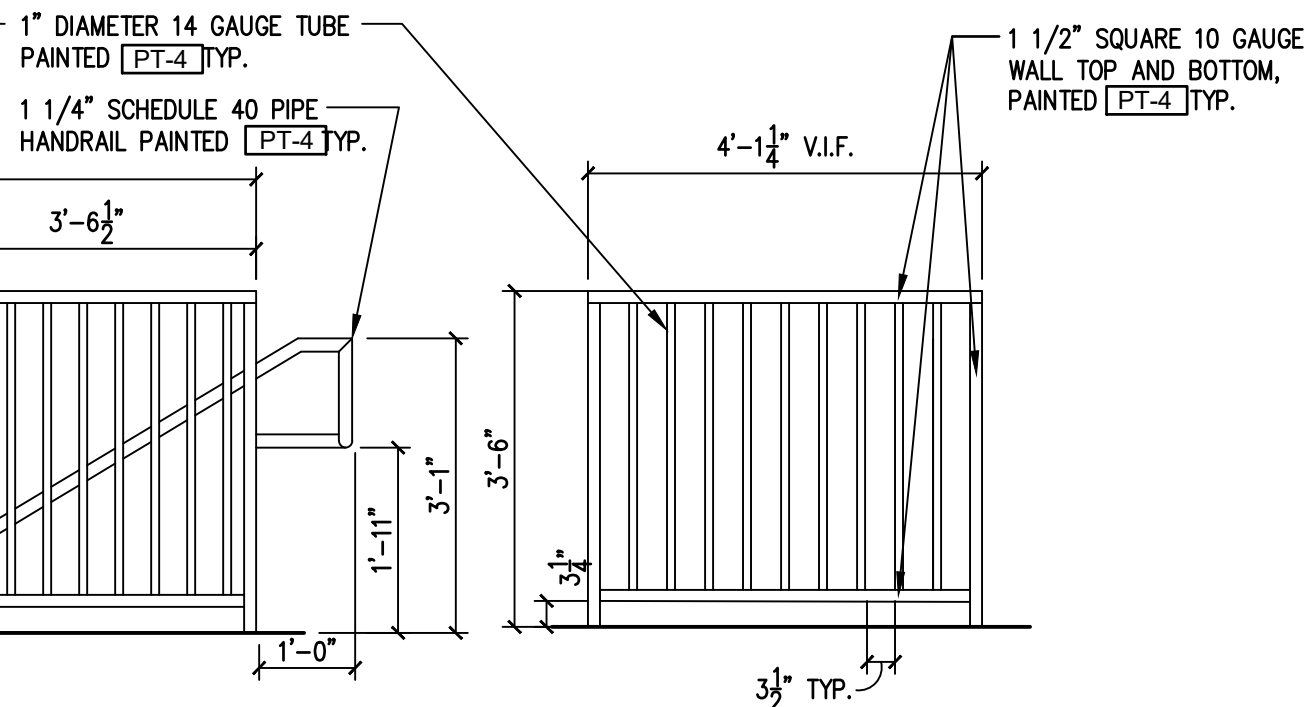


**4 SHELVING SECTION @ DRUM TRANSFER STATION**  
SCALE: 1" = 1'-0"

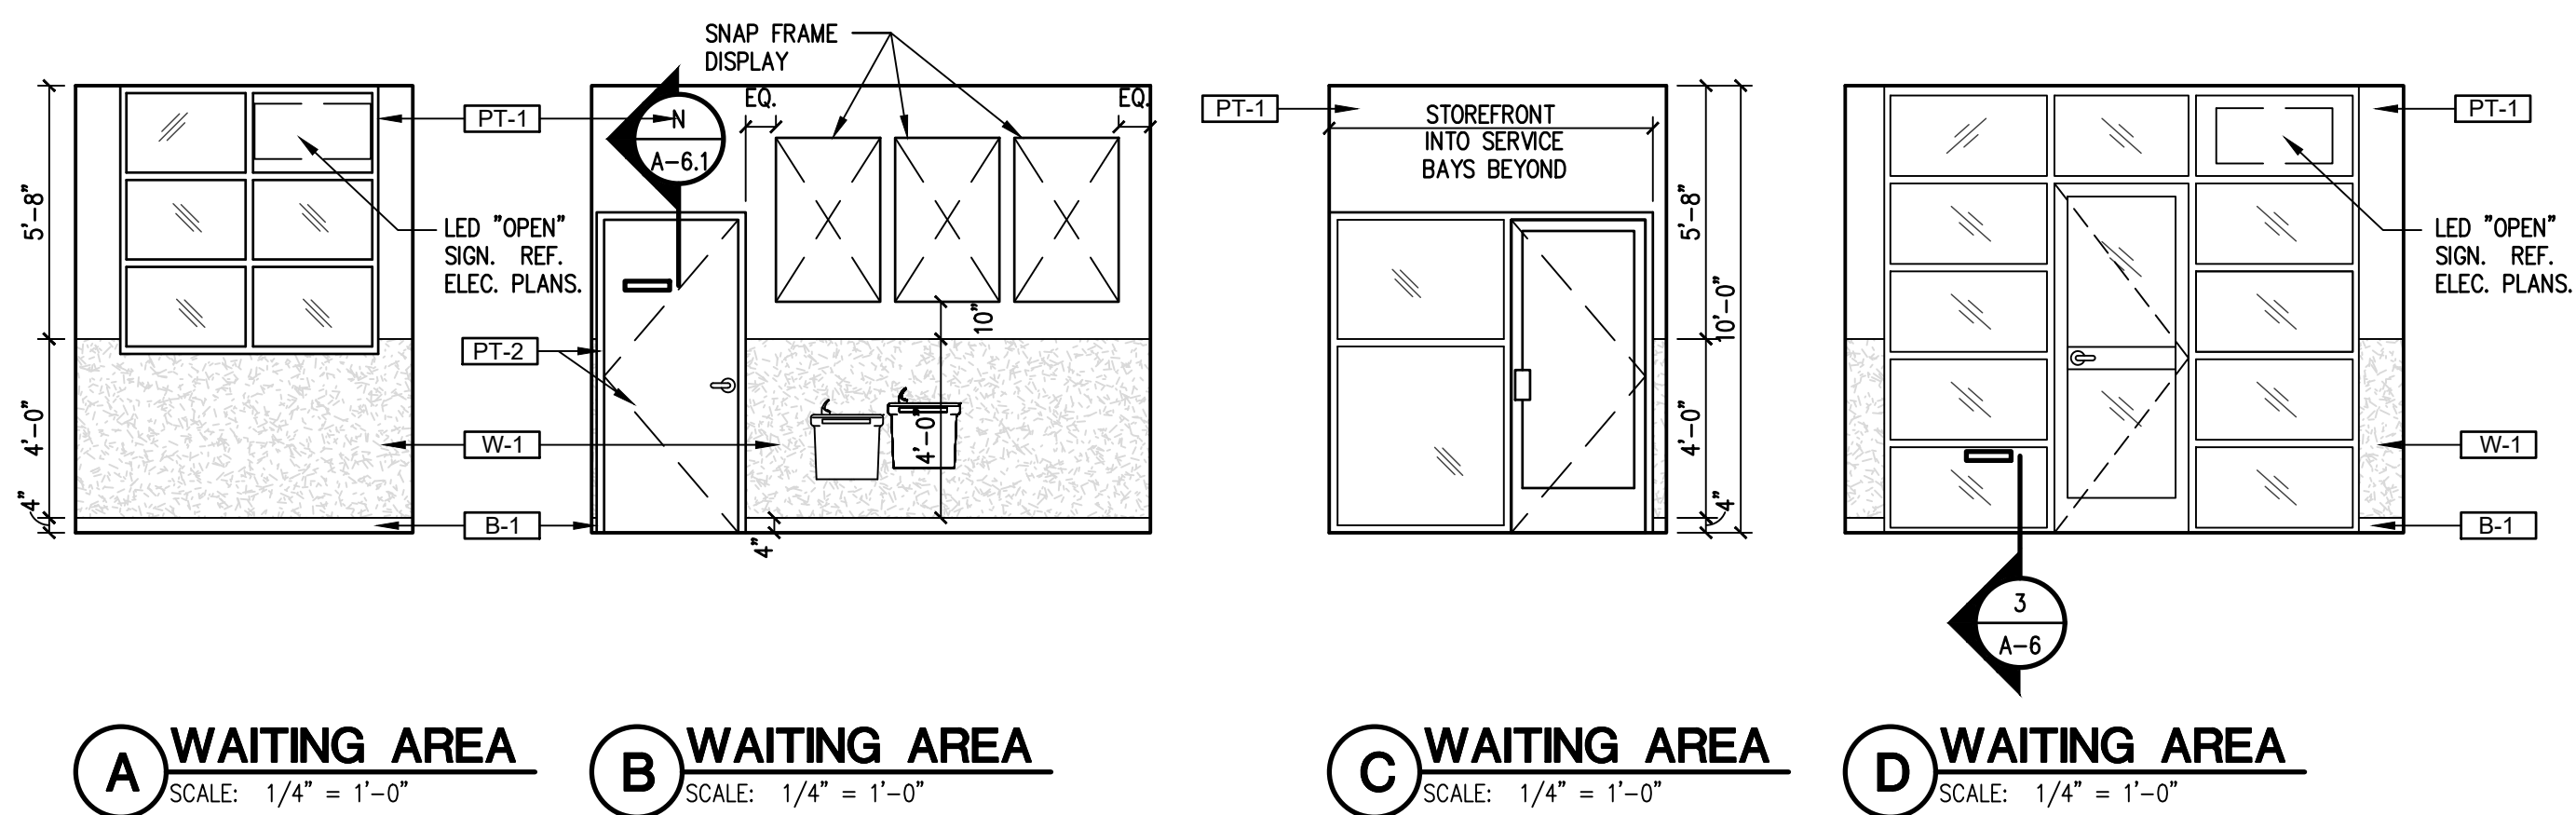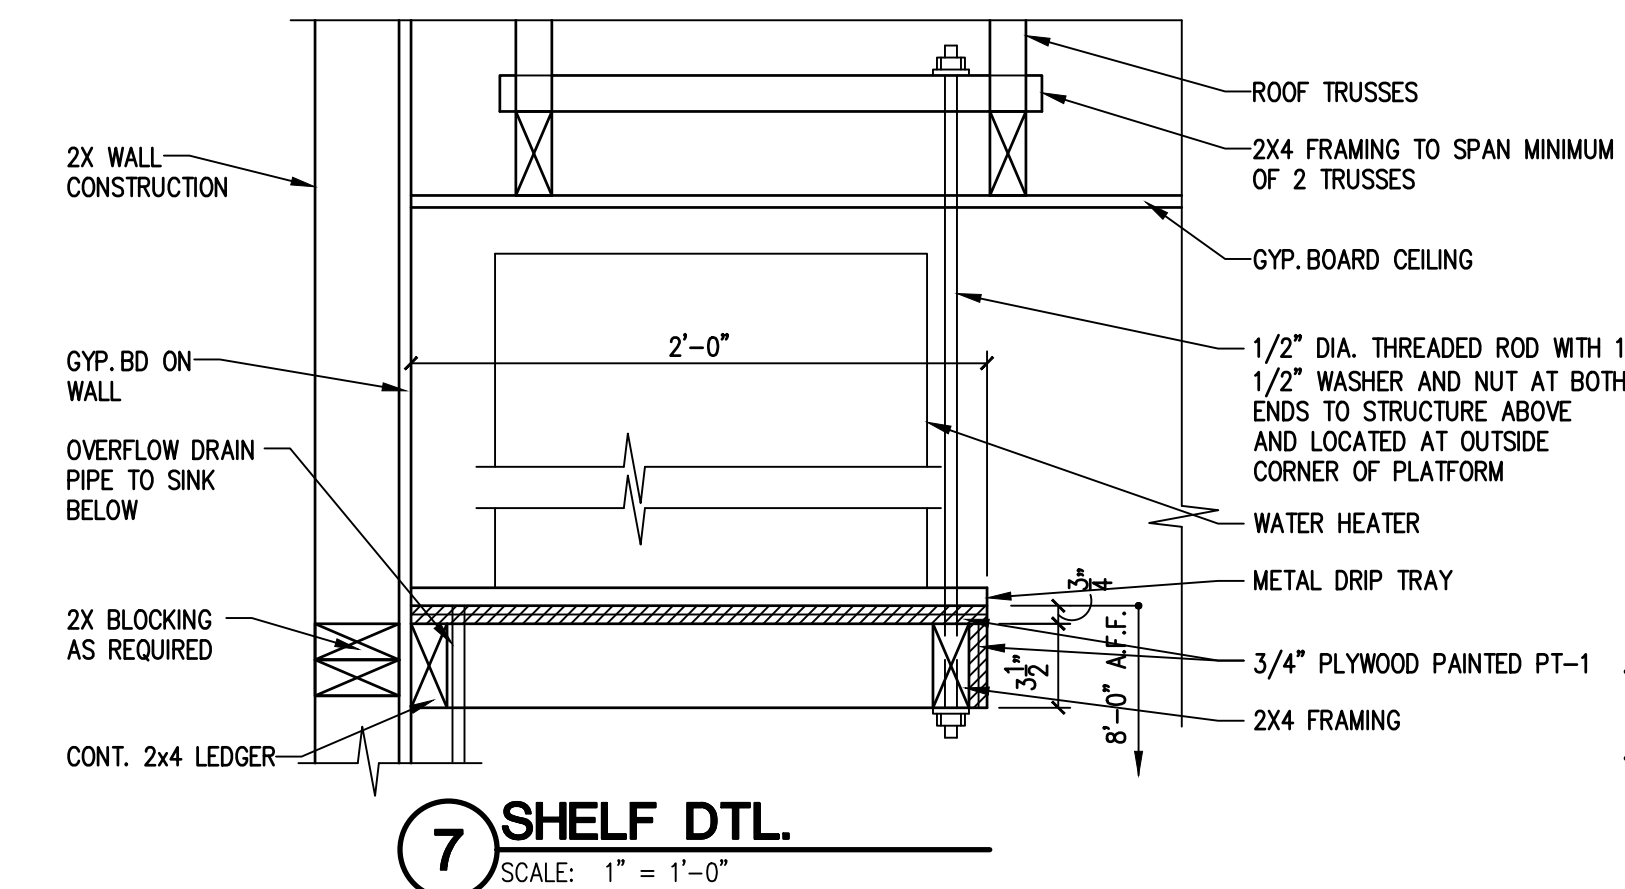


**E UNISEX RESTROOM**  
SCALE: 1/4" = 1'-0"

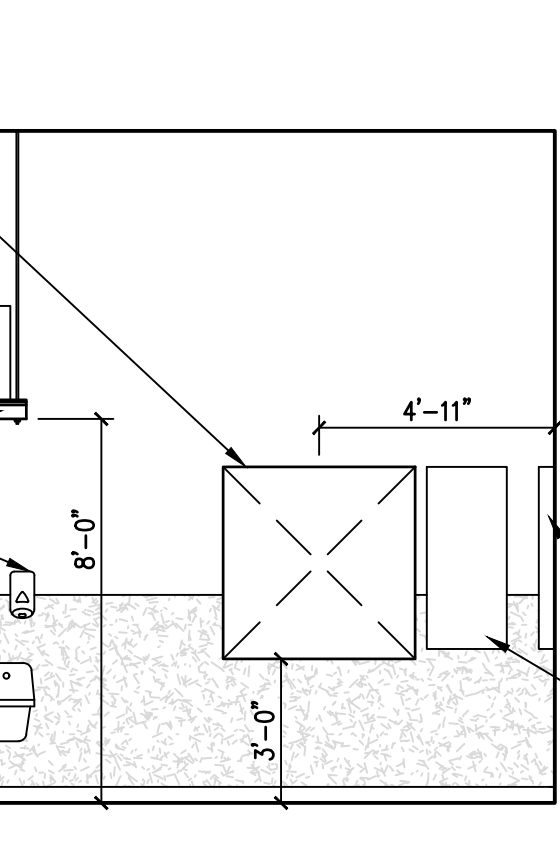



**F UNISEX RESTROOM**  
SCALE: 1/4" = 1'-0"

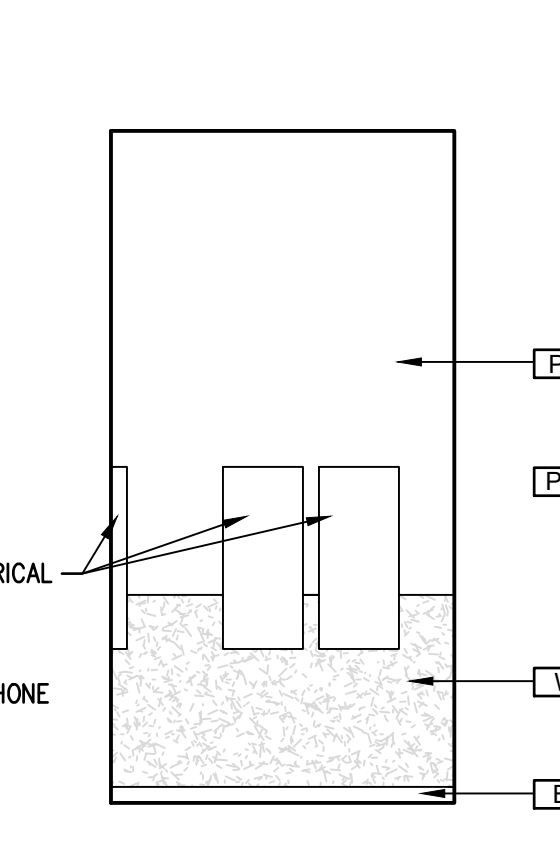


**G** **UNISEX RESTROOM**  
SCALE: 1/4" = 1'-0"

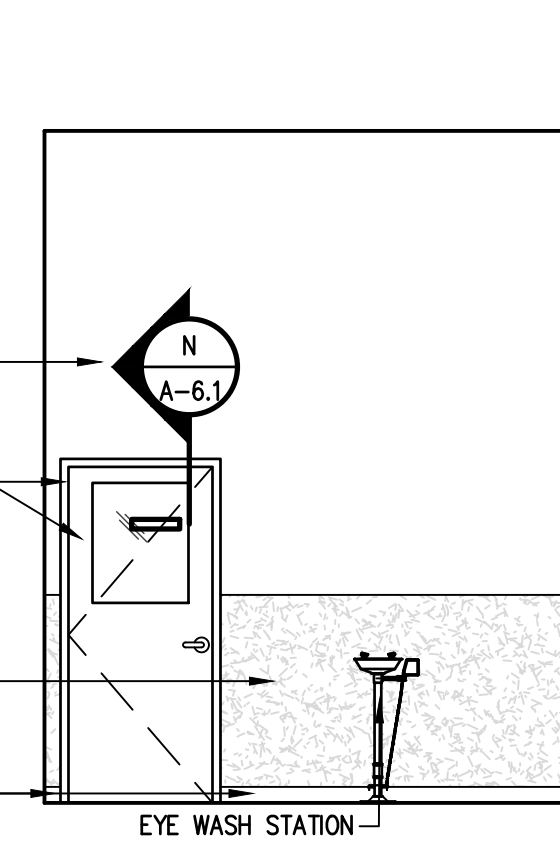

**H UNISEX RESTROOM**  
SCALE: 1/4" = 1'-0"

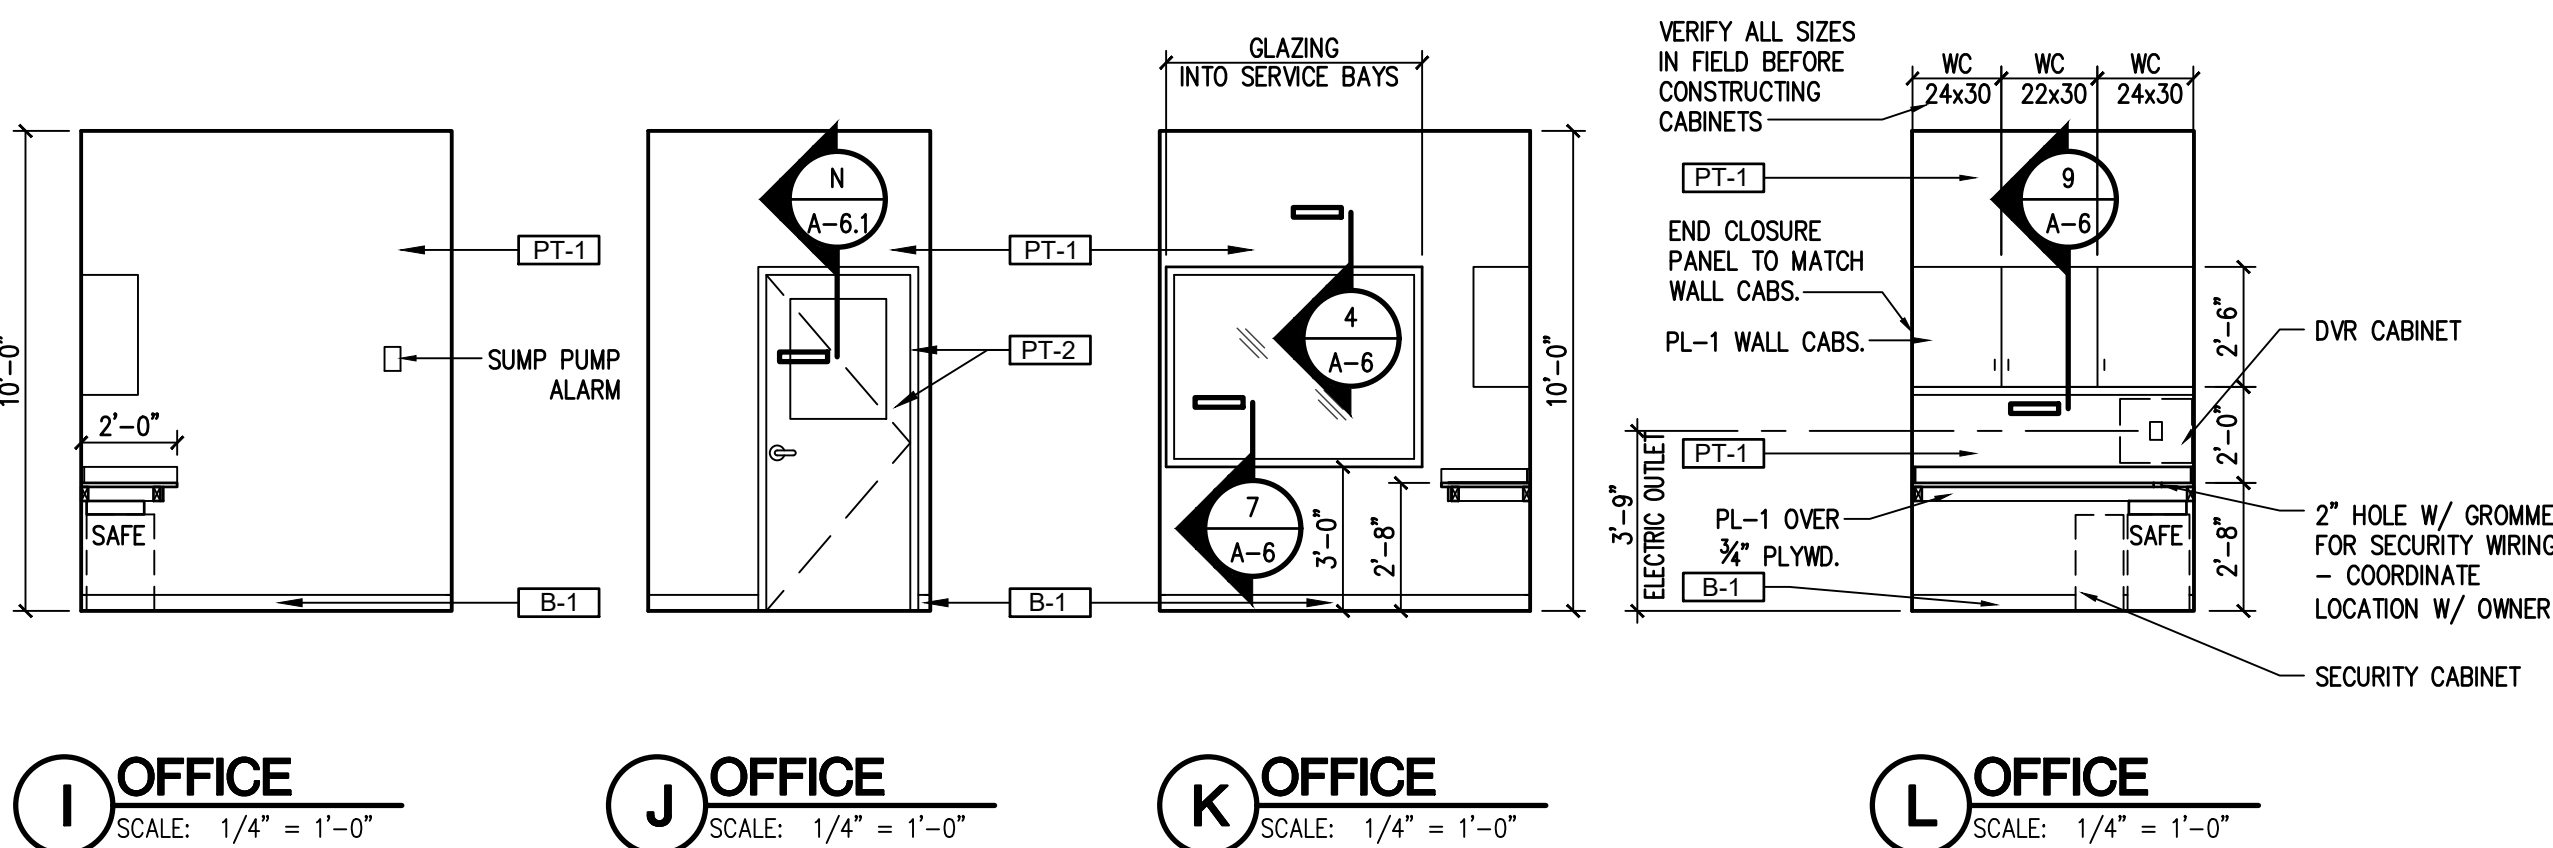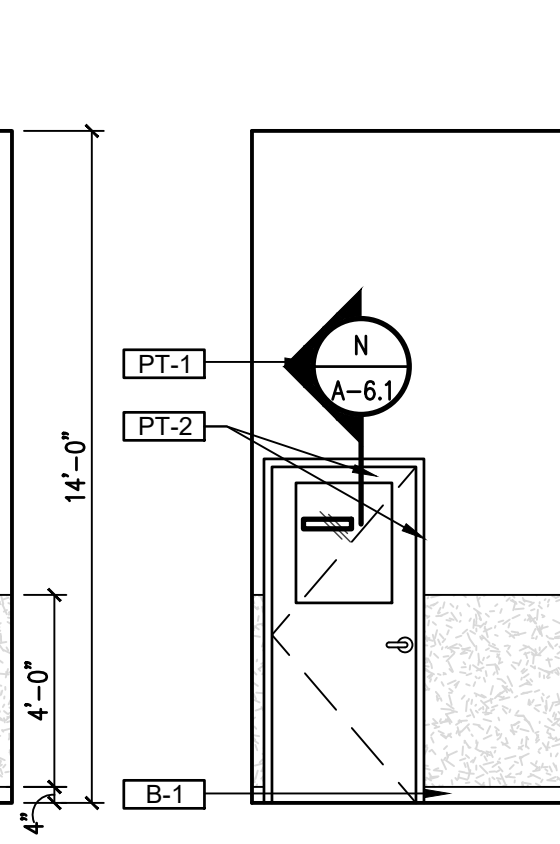

**(M) STORAGE ROOM**  
SCALE: 1/4" = 1'-0"

 


**(N) STORAGE ROOM**  
SCALE: 1/4" = 1'-0"



**○ STORAGE ROOM**  
SCALE: 1/4" = 1'-0"




**(P) STORAGE ROOM**  
SCALE: 1/4" = 1'-0"

 

**CESO**  
WWW.CESONG.COM

3534 YANKEE ST., SUITE 2B, DAYTON, OH 45455  
PHONE: (937) 435-8584 FAX: (937) 435-3307

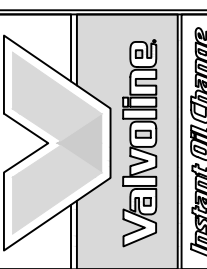[illegible]

VALVOLINE INSTANT OIL CHANGE  
2007 W. ANDREW JOHNSON HIGHWAY  
MORRISTOWN, TN. 37814

© 2017 CESO, INC

Project No.	754469.01
Scale	AS NOTED
Drawn	CESO
Checked	BWH
Date	12.18.17

## DETAILS & INTERIOR ELEVATIONS

Drawing No.

A-7